



Concept


Rainy days were once joyful memories from childhood, but as we grew up, work, relationships, and social obligations gradually became more complicated, filling our lives with various responsibilities. Yet on the way home, as headlights approached, we could still see raindrops bursting into blossoms of water on the asphalt road.

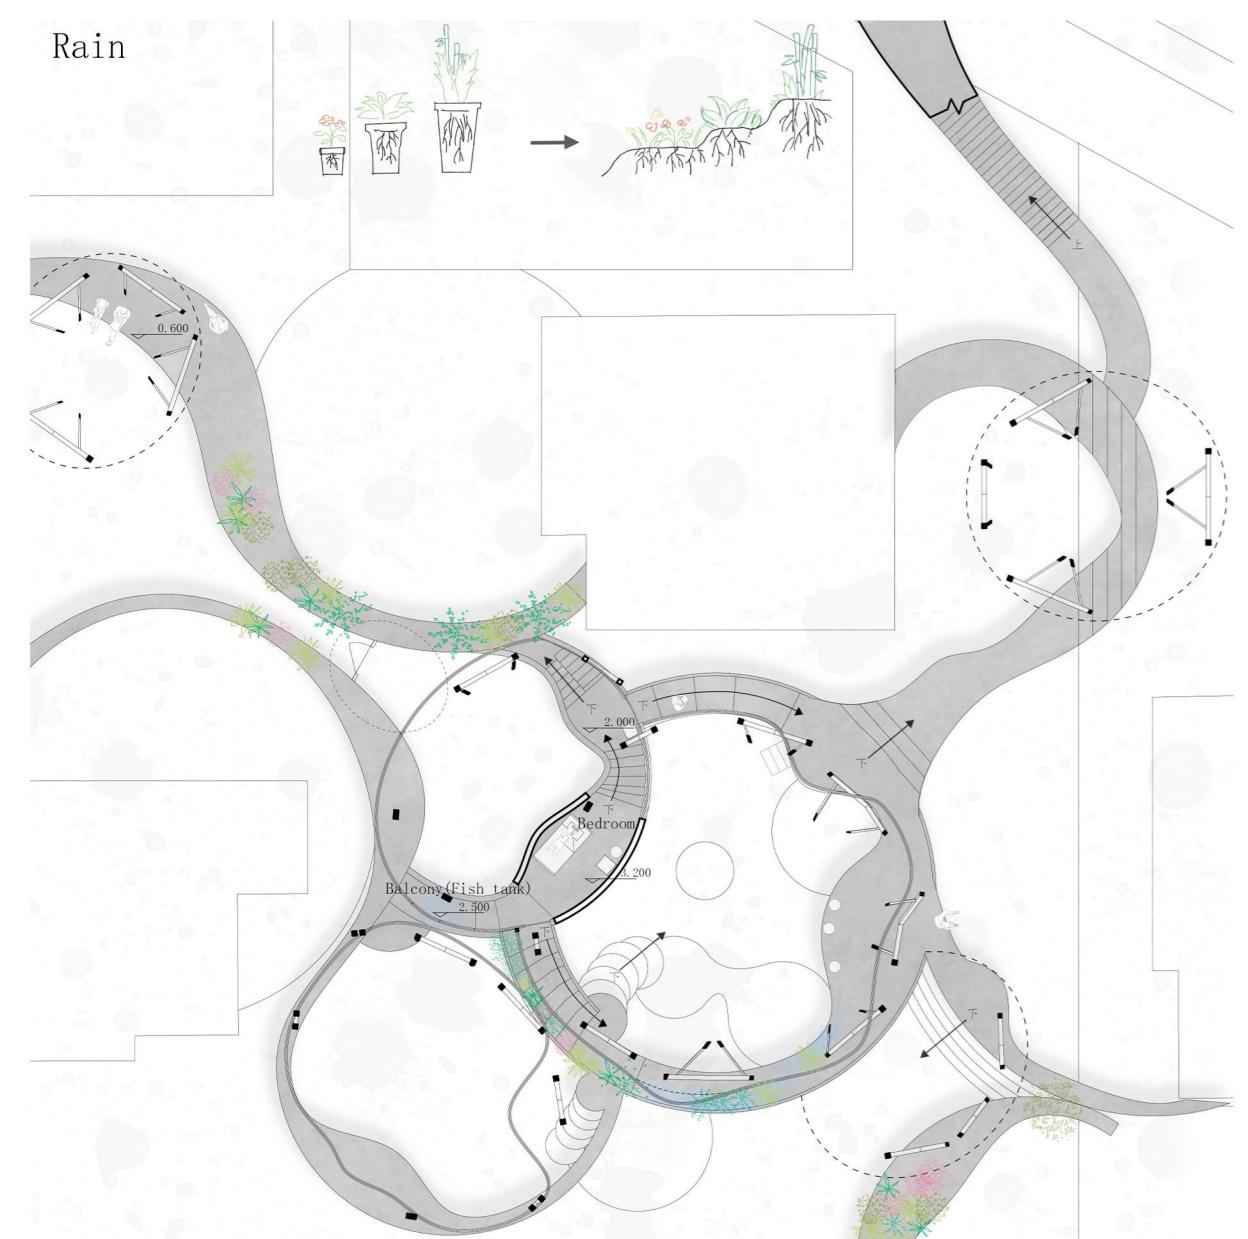

3.5-meters elevation plan 1:250

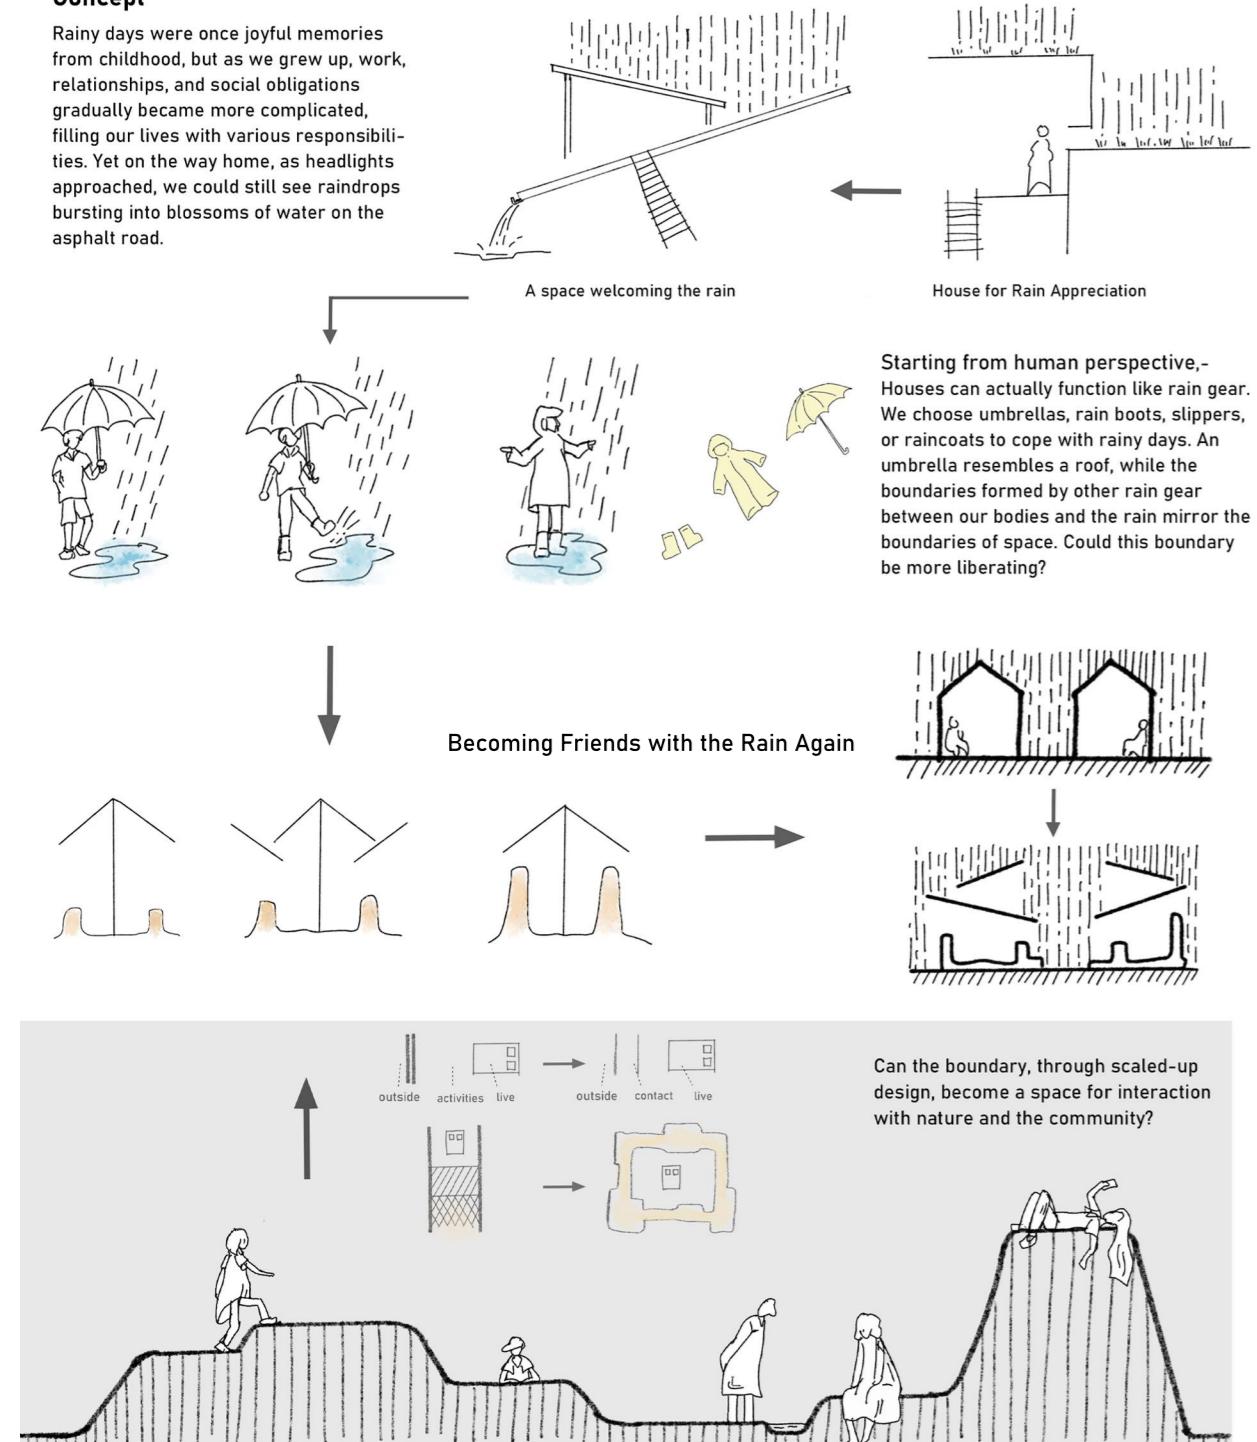

Section a-a 1:250

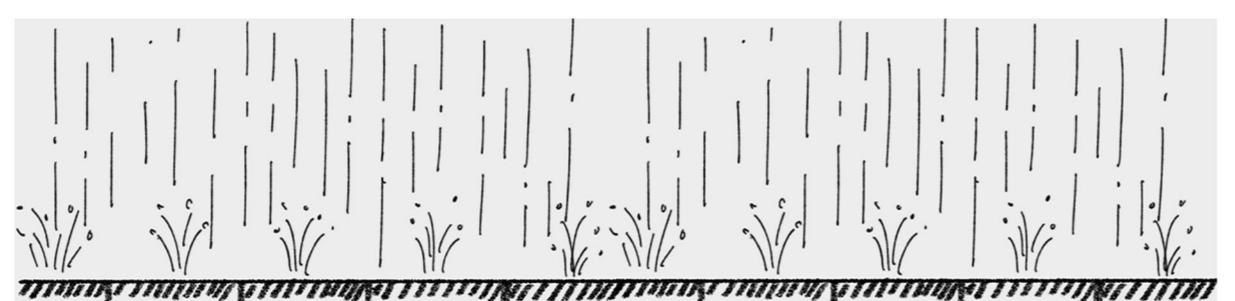


*To the song of rain,
I behold the dance of flowers.*

After lying vacant for an extended period, the site has evolved into a pathway connecting the north and south. With the emergence of the new studio, it is hoped that this pathway can be preserved. The greenhouse can become a daily feature, linking the small park to the north with the faculty housing to the south.



Structure and Roof

The sharper triangular facade roof was replaced with a double-curved surface to control rainwater flow and better welcome visitors. The structure distributes central load-bearing forces outward, creating an open central space.

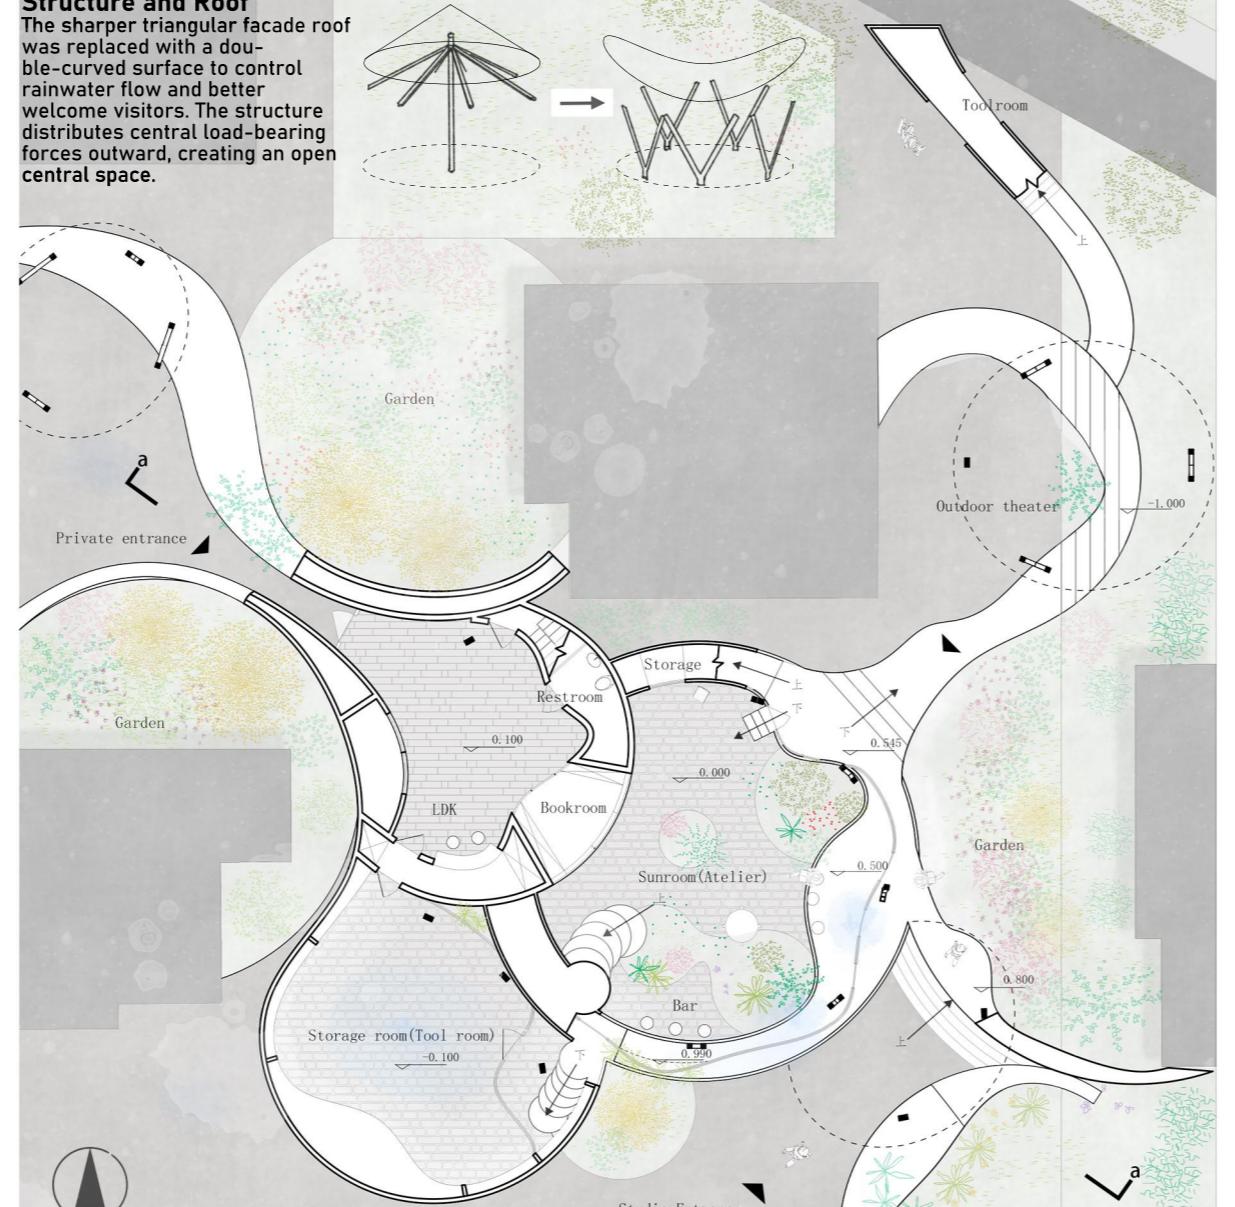

First floor plan 1:250



Visitors chatted in the greenhouse while sheltering from the rain. The host returned to the bedroom to greet their beloved.



Outside the window, the rain still fell. Passing neighbors exchanged greetings with friends taking shelter.



By the time the host returned, the sky had cleared.



Sunning